


TO MINISTRALS AND ICC

HALL 1
HALL 2

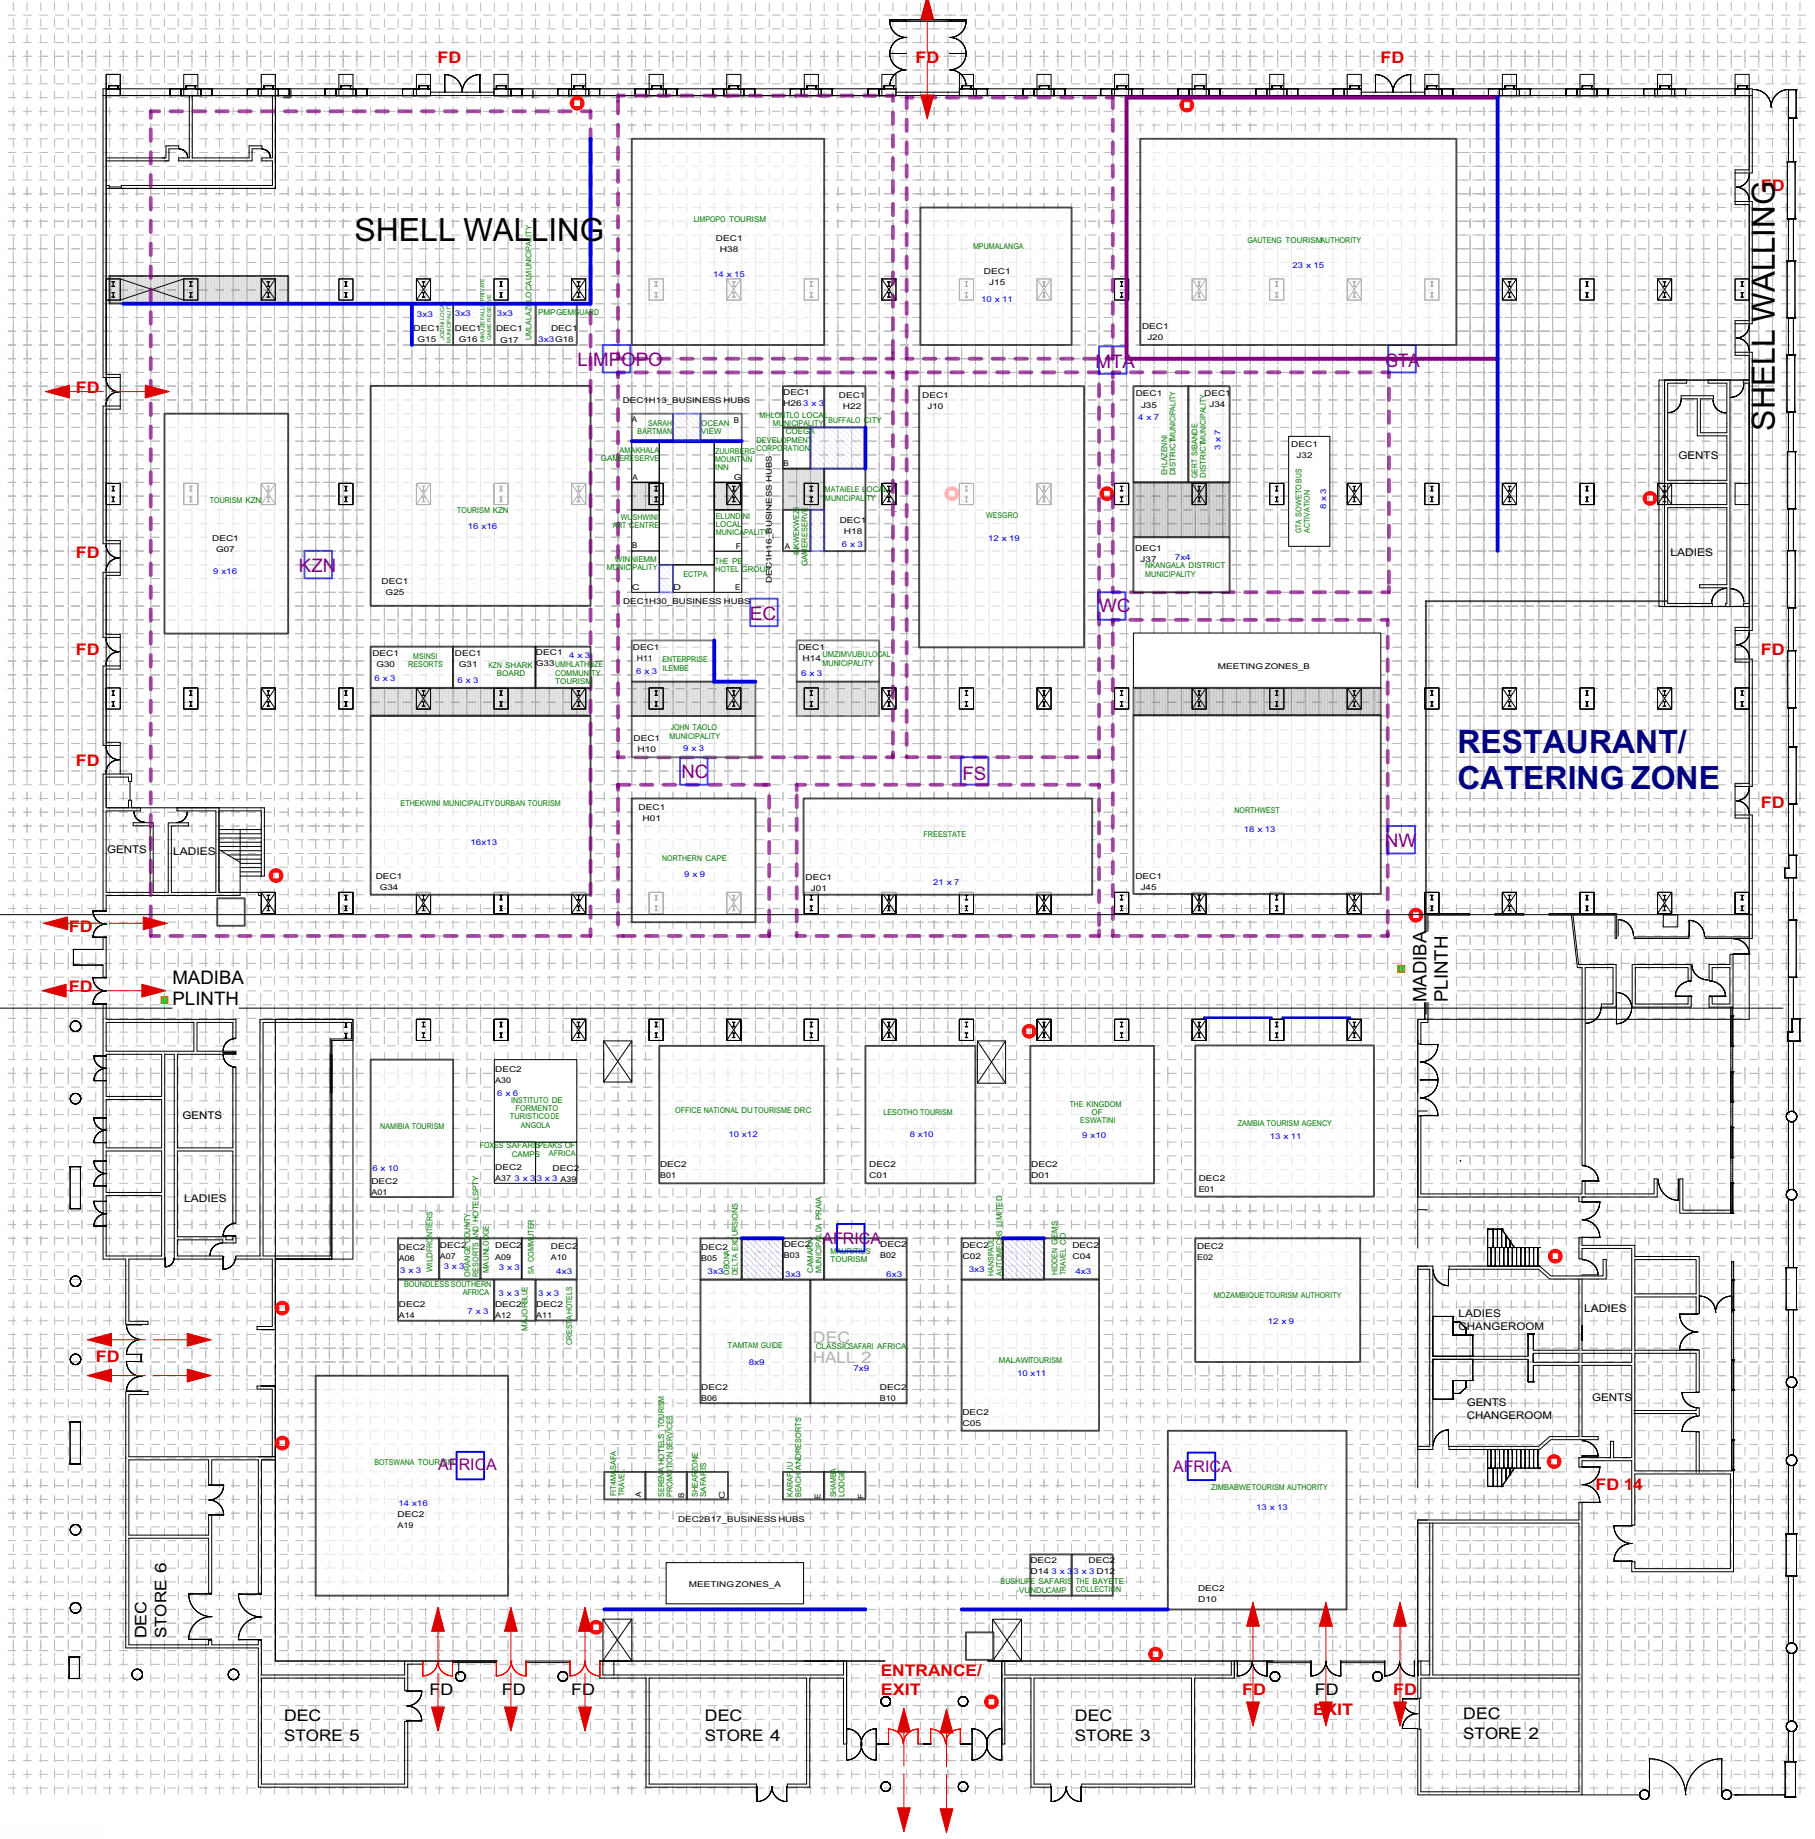

LEGEND

- POSSIBLE AREAS
- WALLED OFF COLUMN AREAS (COULD BE CONVERTED TO STORAGE)
- BASIC SHELL SCHEME
- EXECUTIVE PACKAGE
- FLOOR SPACE PACKAGE
- SILVER SHELL SCHEME PACKAGE
- MEETING HUB
- 2 X MADIBA PLINTHS (500MM X 500MM)
- 12 X AERIAL BRANDED CUBES
- SHELL WALLING TO BLOCK OFF AREAS IN HALLS ±113,5M TBC

LAYOUT:DBN DEC HALL 1/2 PACKAGES

AFRICA'S TRAVEL INDABA 2022
DURBAN ICC/DEC/WALNUT ROAD, 3-5MAY
AE: Phetogo Kubheka
DESIGNER: Rene' Fielies

DWG NO:076.19
DWG DATE:01.05.2022

