


LAYOUT :DBN DEC _COAST OF DREAMS/MYSTRALS /OUTDOOR AREAS

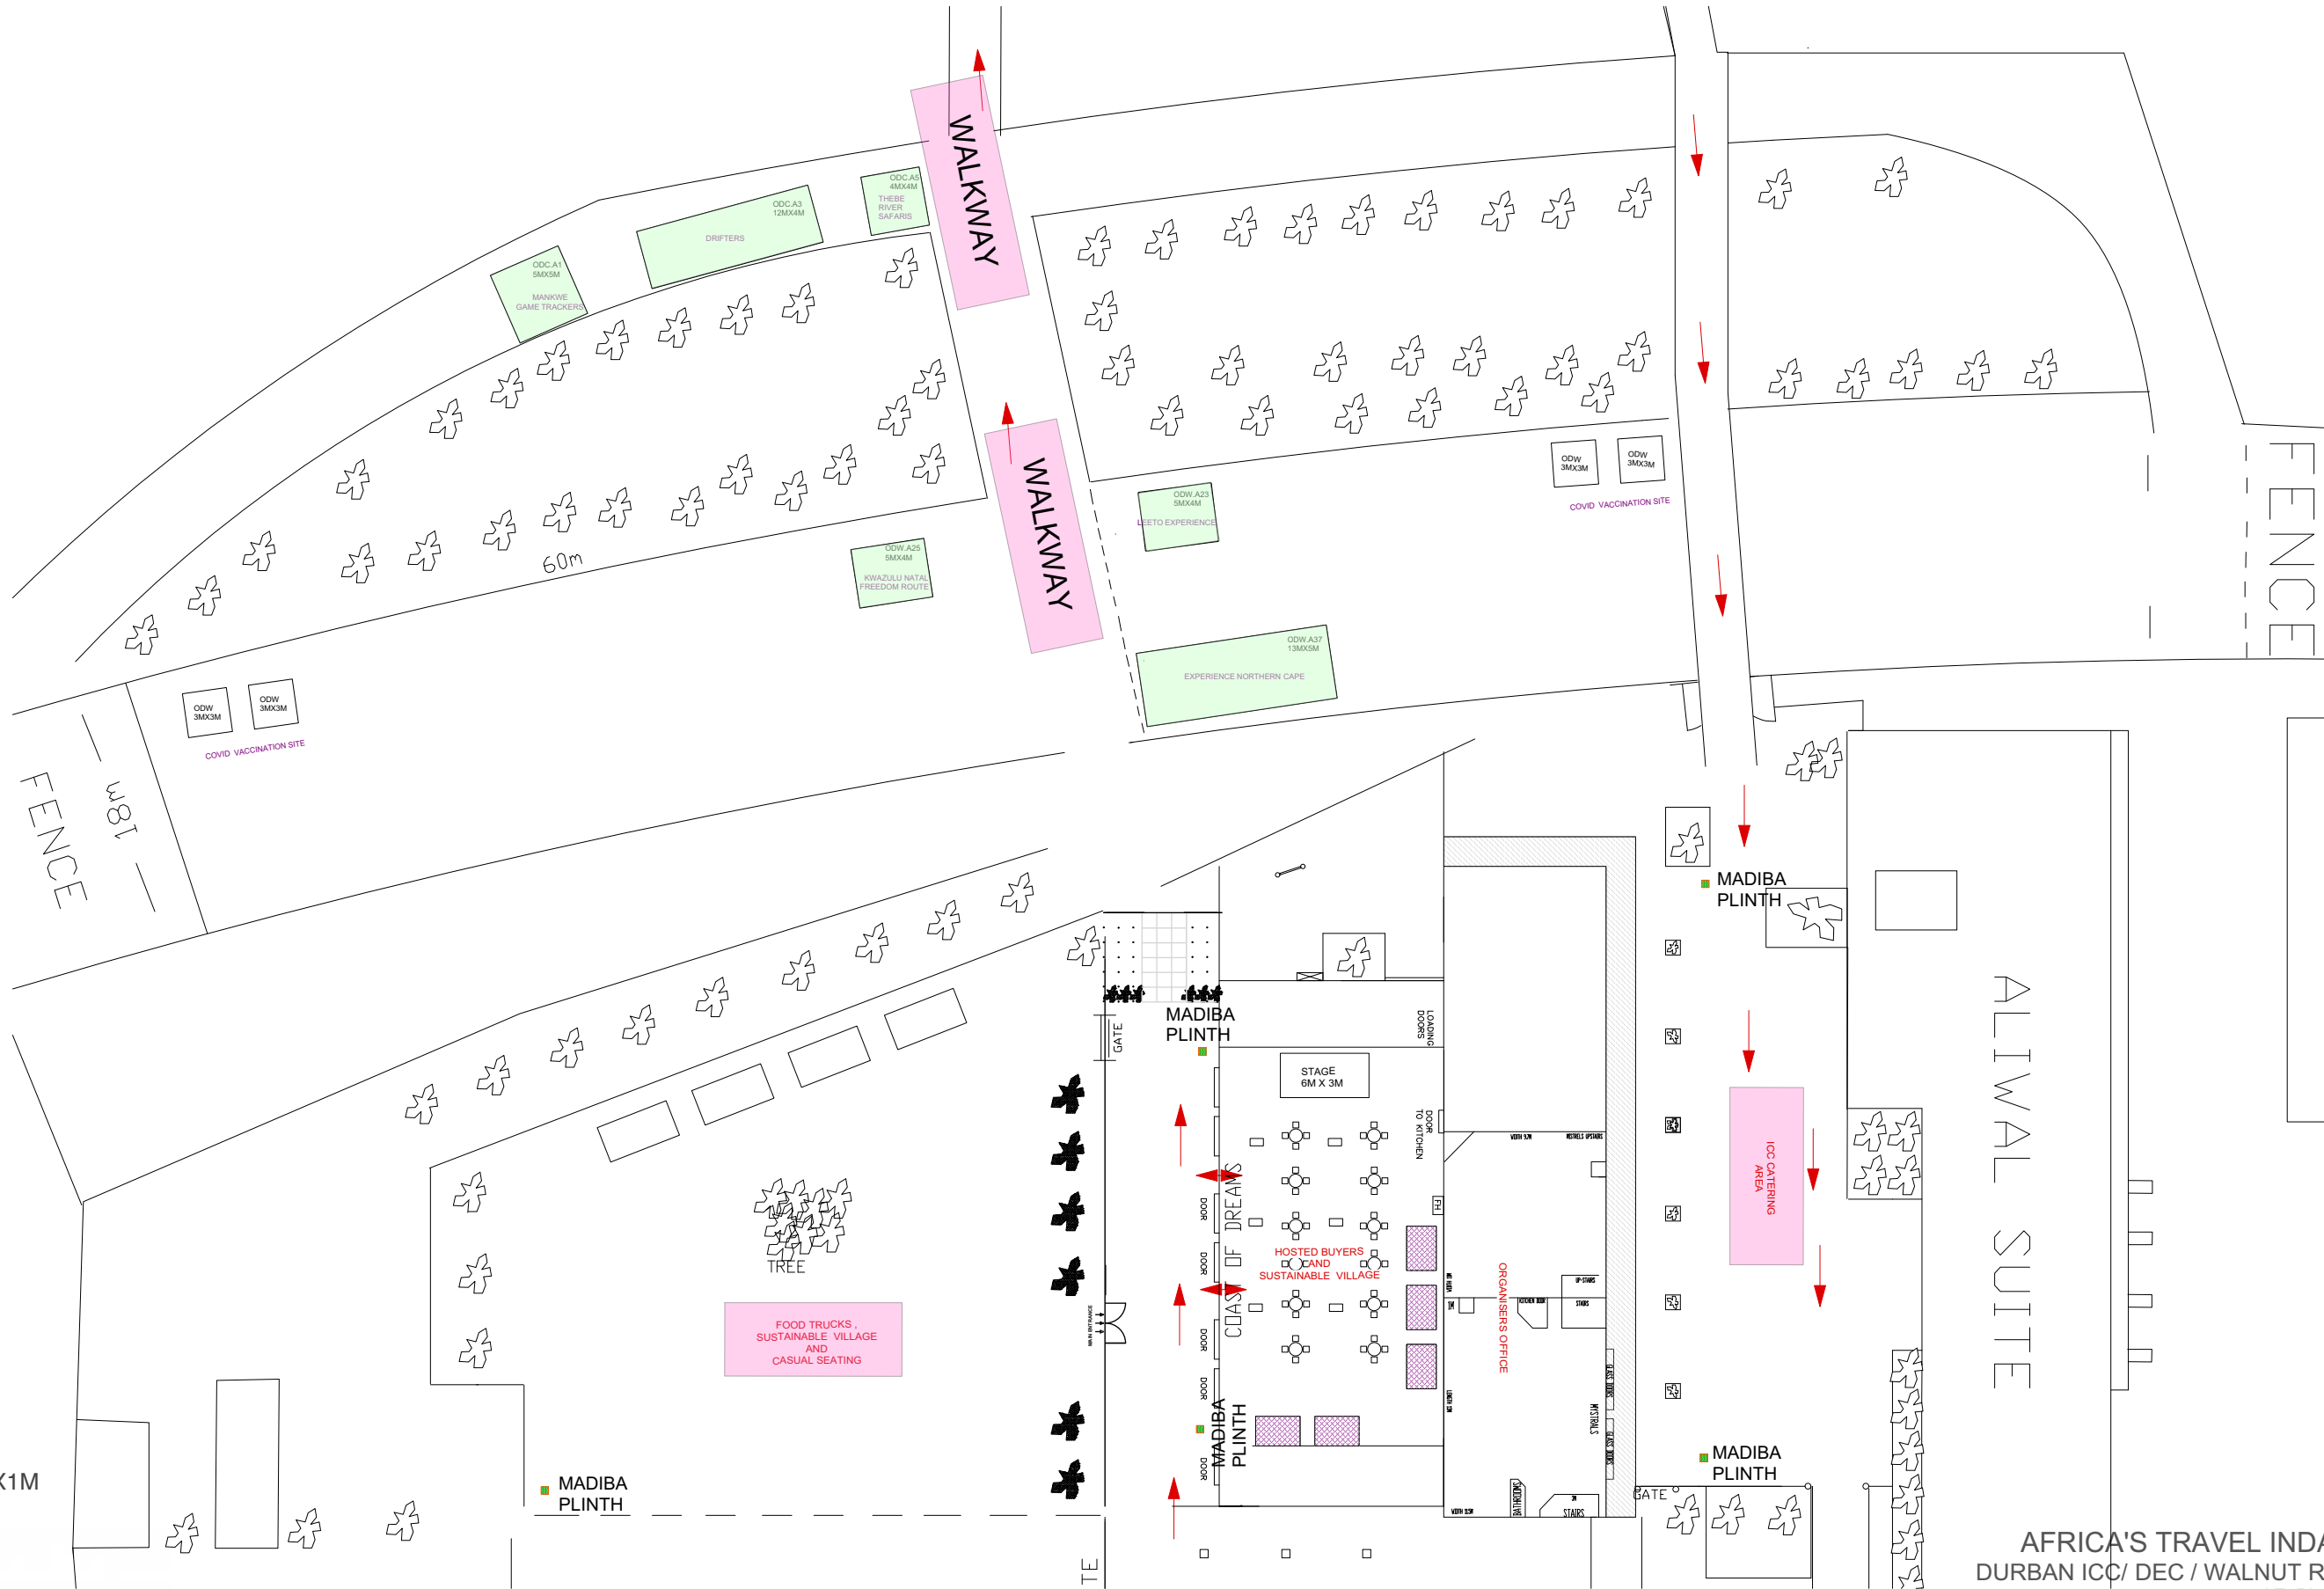

Floor Layout
 1:450
 GRID 1 BLOCK = 1MX1M



AFRICA'S TRAVEL INDABA 2022
 DURBAN ICC/ DEC / WALNUT RD , 3-5MAY
 AE: Phetogo Kubheka
 DESIGNER: Rene' Fielies

DWG NO:076.10
 DWG DATE:01.05.2022